

Site Address:
11 St Martins Street,
Wallingford,
OX10 0AL
KC1031 81048759 100200198

Client:

Site Contact:

CPH Contact:
West Hyde Office

Date of works:
T.B.A


Date drawn:
27/11/2020

Drawn by:
RF

Drawing Requested By:
Emile Clarke

KEY

- Diversion Route
- 750 Road Cones
- Sign
- Temporary Pedestrian Crossing
- Temporary Traffic Signals
- Works Area
- Safety Zones
- Bus Stop To Be Suspended
- Stop & Go
- Van
- No Parking Cone
- Signalised Junction or Push Button Crossing
- Pedestrian Barrier

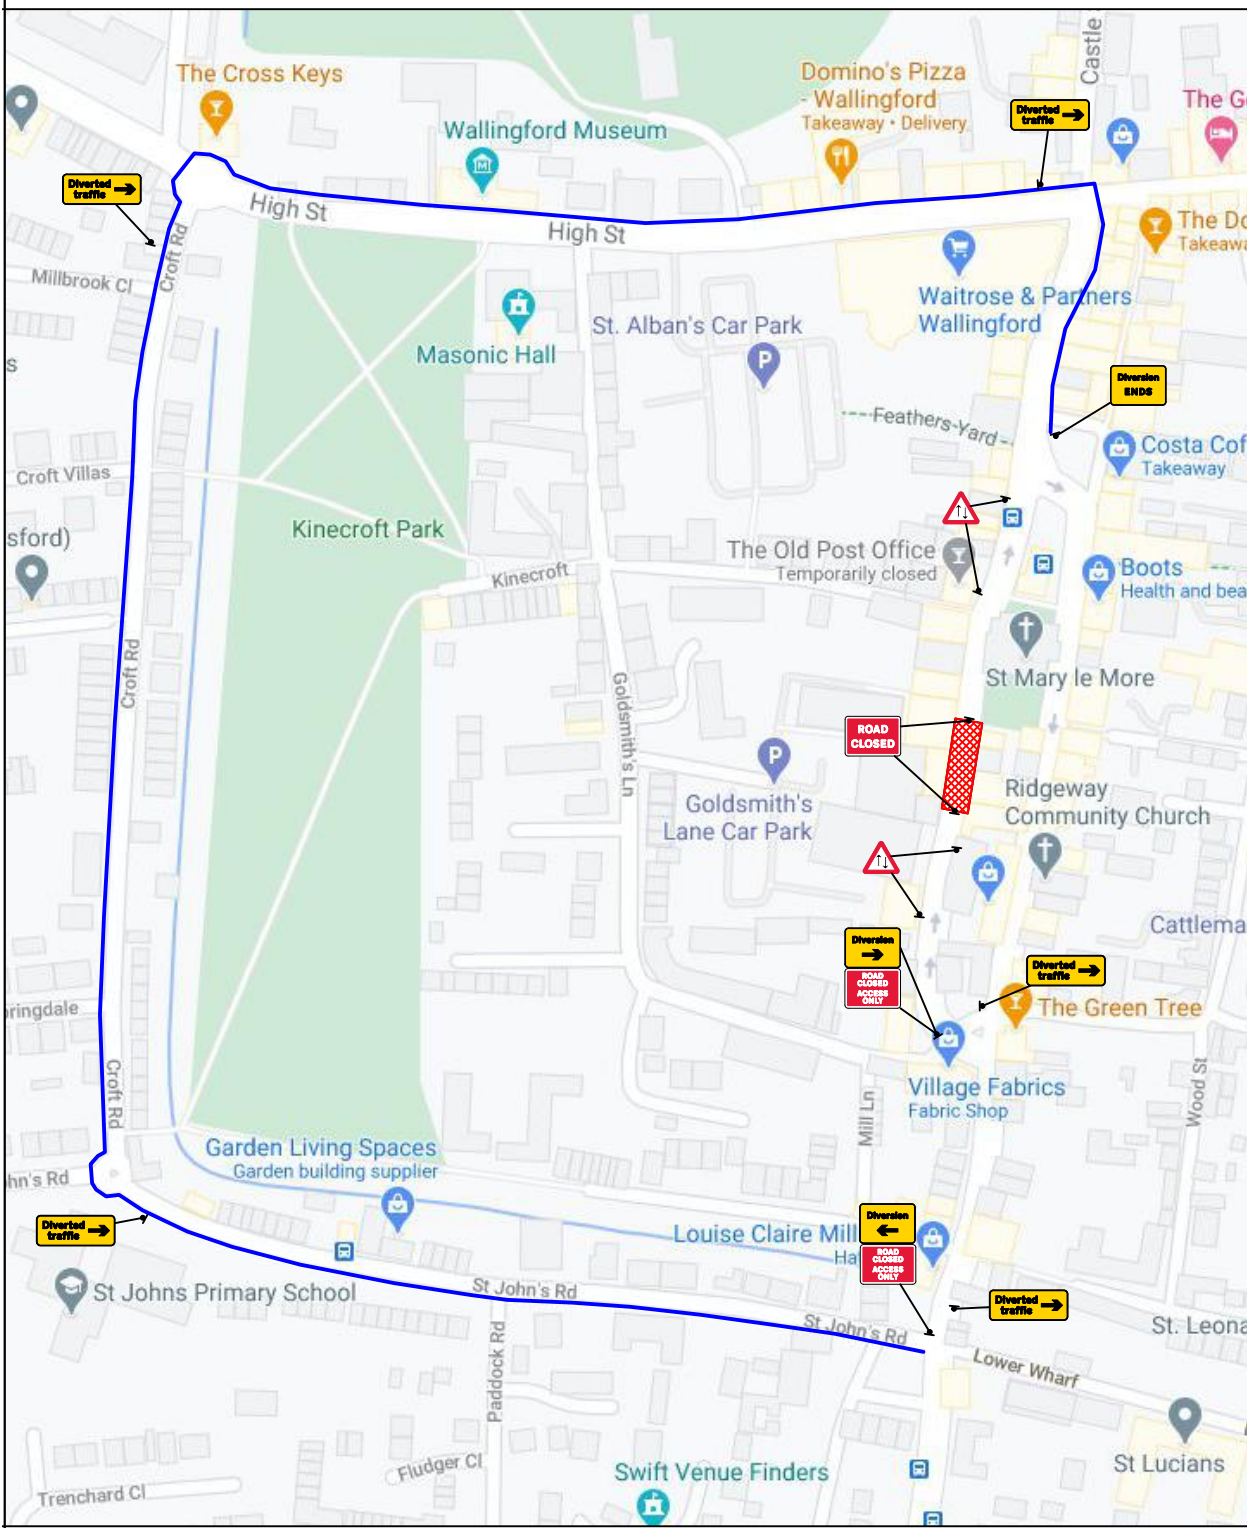

ROAD CLOSURE / DIVERSION

SET-UP TO BE IN ACCORDANCE WITH THE NRSWA SAFETY AT STREET WORKS CODE

Drawing number:
RF/1620