



# OXFORDSHIRE COUNTY COUNCIL

## TRAFFIC REGULATION NOTICE ROAD TRAFFIC REGULATION ACT, 1984

Notice is hereby given pursuant to Section 14(2) of the Road Traffic Regulation Act, 1984, that the Oxfordshire County Council


**TEMPORARILY PROHIBITS THE USE OF THE HIGHWAY  
BY ALL MOTOR VEHICLES**

- LOCATION:** Wallingford, Church Lane
- REASON:** To facilitate water mains repairs
- DURATION:** Starting on 12 November 2018  
The anticipated completion date is 16 November 2018
- (Traffic Regulation Notices cover a maximum of 5 consecutive days)
- ACCESS:** Limited access will be maintained for emergency service vehicles and for frontages within the closed section of road, subject to the progress of the works. Pedestrian access maintained from the eastern entrance.

A handwritten signature in black ink, appearing to read 'O. C. Jenkins'.

Owen Jenkins, Director for Infrastructure Delivery  
Communities

Date: 08/10/2018

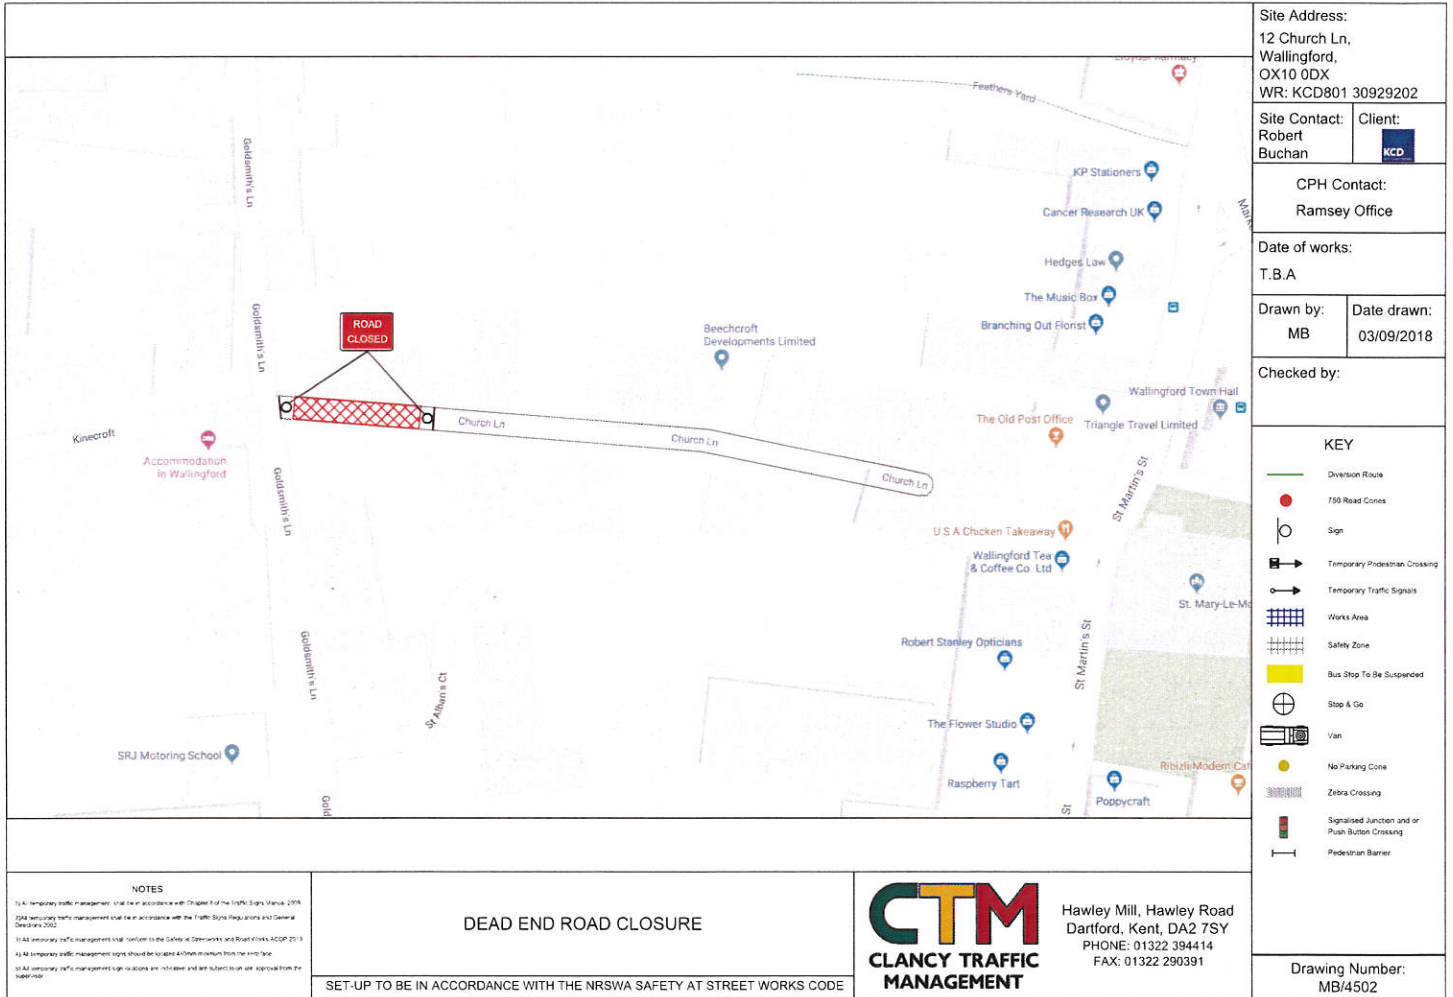

Site Address:  
12 Church Ln,  
Wallingford,  
OX10 0DX  
WR: KCD801 30929202

Site Contact:  
Robert  
Buchan

Client:  
KCD

CPH Contact:  
Ramsey Office

Date of works:  
T.B.A

Drawn by:  
MB

Date drawn:  
03/09/2018

Checked by:

- KEY**
- Diversion Route
  - 750 Road Cones
  - Sign
  - Temporary Pedestrian Crossing
  - Temporary Traffic Signals
  - Works Area
  - Safety Zone
  - Bus Stop To Be Suspended
  - Stop & Go
  - Van
  - No Parking Cone
  - Zebra Crossing
  - Signalised Junction and/or Push Button Crossing
  - Pedestrian Barrier

**NOTES**

1) All temporary traffic management shall be in accordance with Chapter 8 of the TSDPS Signs Manual 2004  
 2) All temporary traffic management shall be in accordance with the Traffic Signs Regulations and General Directions 2002  
 3) All temporary traffic management shall conform to the Safety at Street Works and Roadworks ACT 2015  
 4) All temporary traffic management signs should be located 400m in advance from the work face  
 5) All temporary traffic management signs should be visible and are subject to sign site approval from the supervisor

**DEAD END ROAD CLOSURE**

SET-UP TO BE IN ACCORDANCE WITH THE NRSWA SAFETY AT STREET WORKS CODE

**CTM**  
**CLANCY TRAFFIC**  
**MANAGEMENT**

Hawley Mill, Hawley Road  
 Dartford, Kent, DA2 7SY  
 PHONE: 01322 394414  
 FAX: 01322 290391

Drawing Number:  
MB/4502